

NOTES

- No dimensions to be scaled from this drawing
- All dimensions to be checked on site
- Where discrepancy occurs between specification and drawings the architect must be notified
- COPYRIGHT: The contents of this drawing may not be reproduced in whole or in part without the written permission of Fibonacci Architects Limited

REVISION

REV	DESCRIPTION	DATE	BY	CHK
-	First Issue	06.02.15	GS	DMM
A	Minor amendments to basement slab levels.	16.02.15	DMM	DMM
B	Revised Basement retaining wall construction shown with Switch Room blockwork adjusted to align with same. Core Area updated including use of 140mm blockwork. Car Space 42 and 45 added. Opening in transfer deck adjusted to reflect latest penthouse lounge location on site plan and smoke vents adjusted to SW corner. Escape stair and Columns adjusted to reflect Structural Engineers latest drawings.	14.04.15	DMM	DMM
C	Alignment of vehicle security grille revised to suit revised alignment of Transfer Deck above.	20.04.15	DMM	DMM
D	Alignment of vehicular ramp to basement adjusted to reflect current structural engineers drawings.	15.05.15	DMM	DMM
E	PCD Columns and escape stairs revised to suit latest structural engineer's drawings.	20.07.15	GS	DMM
F	Twin Wall Core walls shown and Male Changing Room / Store amended. Future tenants' goods lift position amended to reflect Structural Engineer's steelwork design above. Male / Female Changing Rooms handed.	27.08.15	CT	C.L.

CDM Regulations 2015 : Regulation 9


In preparing the design shown on this and related drawings Fibonacci-Architects have considered and, where reasonably practicable, avoided foreseeable risks. Significant risks, which remain, are listed below and identified thus and should be given particular attention by all those carrying out works of construction or of future maintenance.

- No significant risks.
-
-

None of the above is deemed to relieve any contractor of his obligations under all applicable health and safety legislation.

KEY
 ROOT PROTECTION AREA - - - - -

CONSTRUCTION
 27.08.15

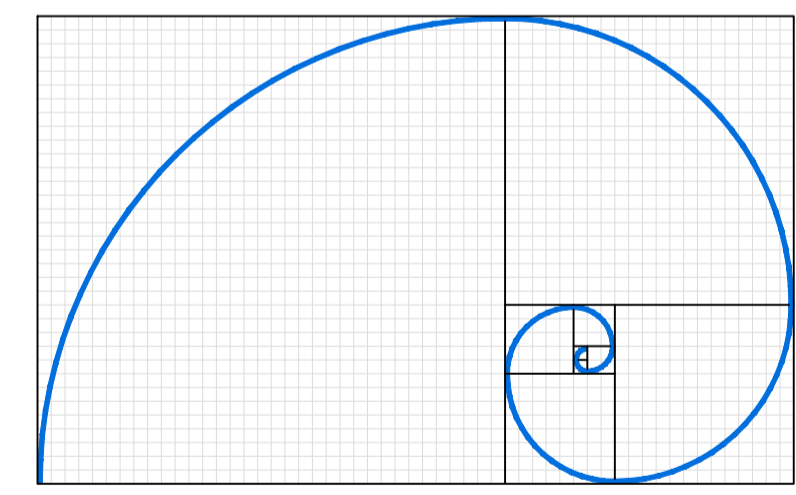

FIBONACCI-ARCHITECTS
 Milton Heath House : Westcott Road : Dorking : Surrey : RH4 3NB
 Tel : 01306 886289 www.fibonacci-architects.co.uk

PROJECT
 MCKAY SECURITIES PLC
 73 LONDON ROAD
 REDHILL

DRAWING
 BASEMENT PLAN
 MARKETING VERSION

DRAWN DMM **DRG No** 4834 C 004 **REVISION** F
CHK DMM
DATE Jan 2015
SCALE 1:100 @ A1
 1:200 @ A3