


Note:

Do not scale from this drawing. All dimensions to be checked on site.


This drawing is protected under Copyright and cannot be reproduced or copied without permission.

Revisions

Rev	Description	am	am
A	Initial Issue	am	1.12.19
B	Updated to reflect client comments	am	15.12.19
C	Client scope confirmed	am	28.1.19
D	Updated to reflect comments meeting - 28.2.19	am	28.2.19
E	Updated to LO status	am	28.4.19
F	Revised updated	m	30.4.19

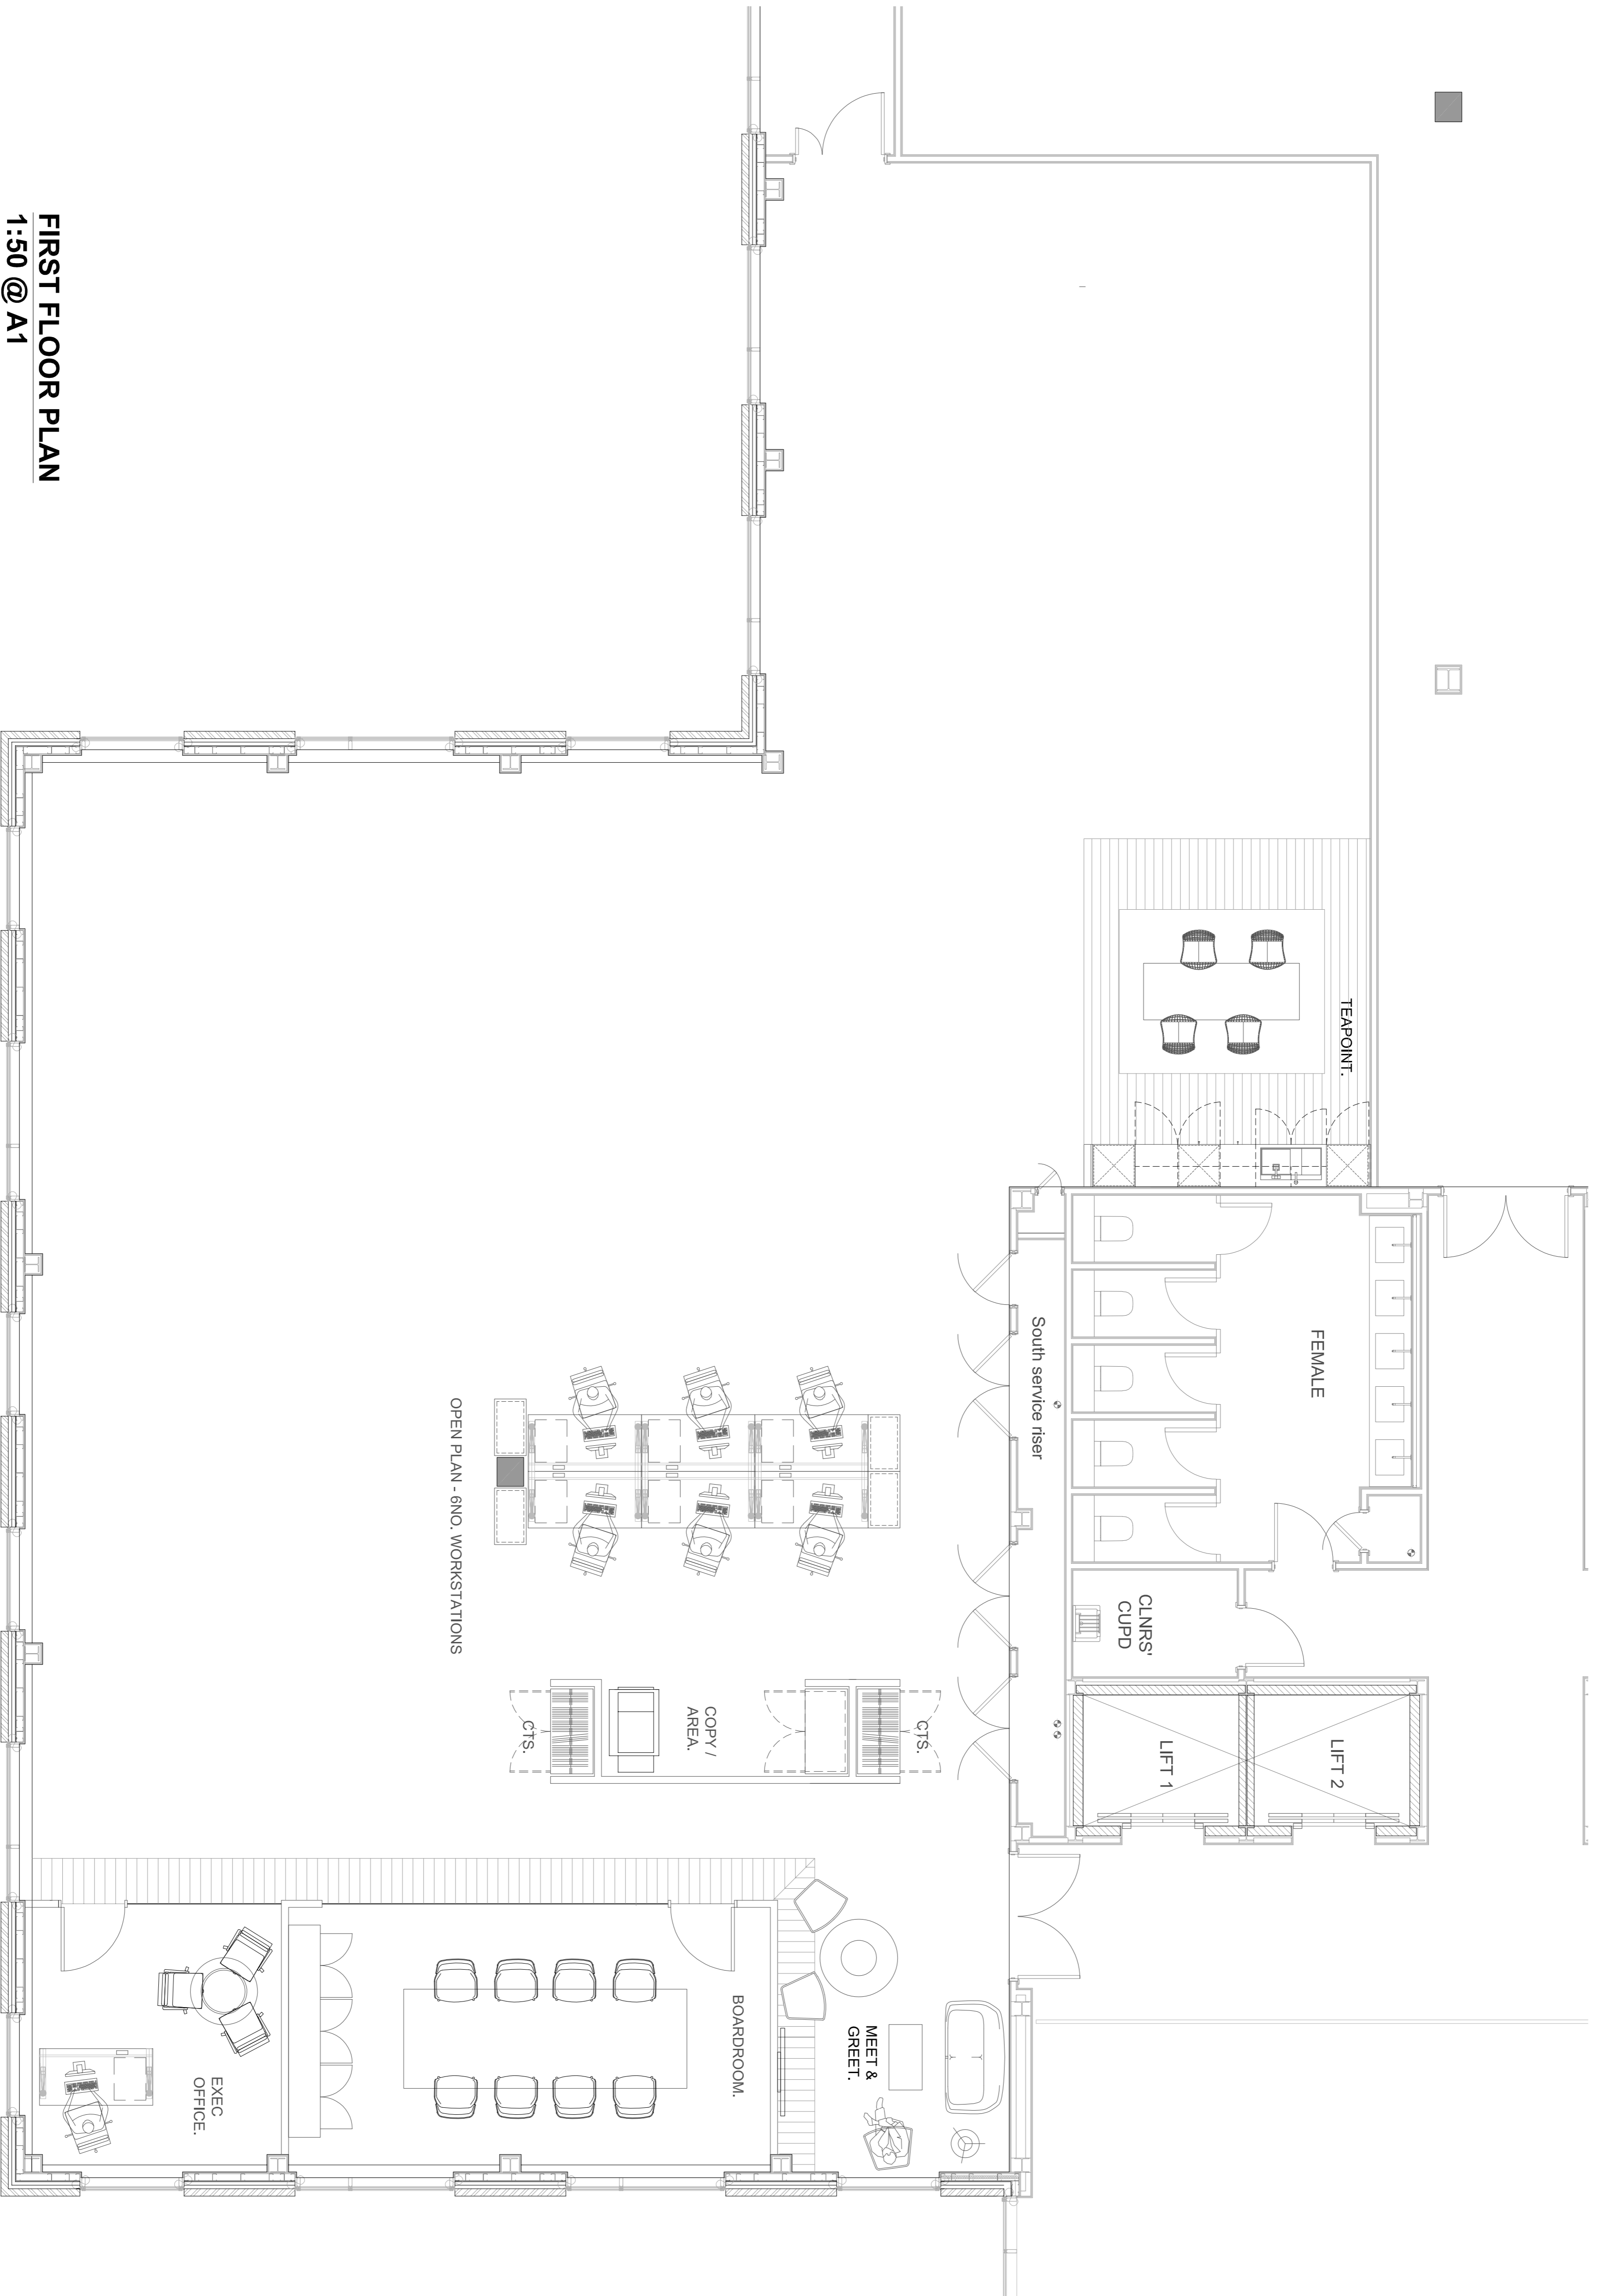

FIRST FLOOR PLAN 1:50 @ A1

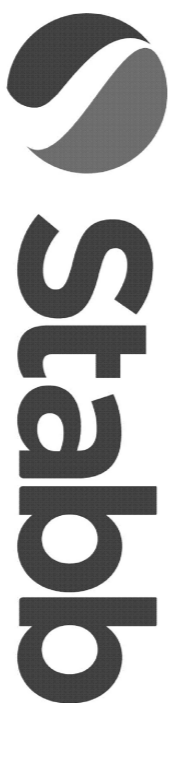

Office Design | Office Fit Out
Stabb Limited,
10 Northington Street
London WC1N 2JG.

t: +44 (0)20 7952 1500

Client
McKay Securities PLC

Project
Prospero
73 London Road
Redhill

Drawing
First Floor South
Space Plan

Scale	Date	Rev	
1:50 @ A1	Jan 2019		
Project no.	Status	Draw no.	Rev
S4537	LO	1-000	F